


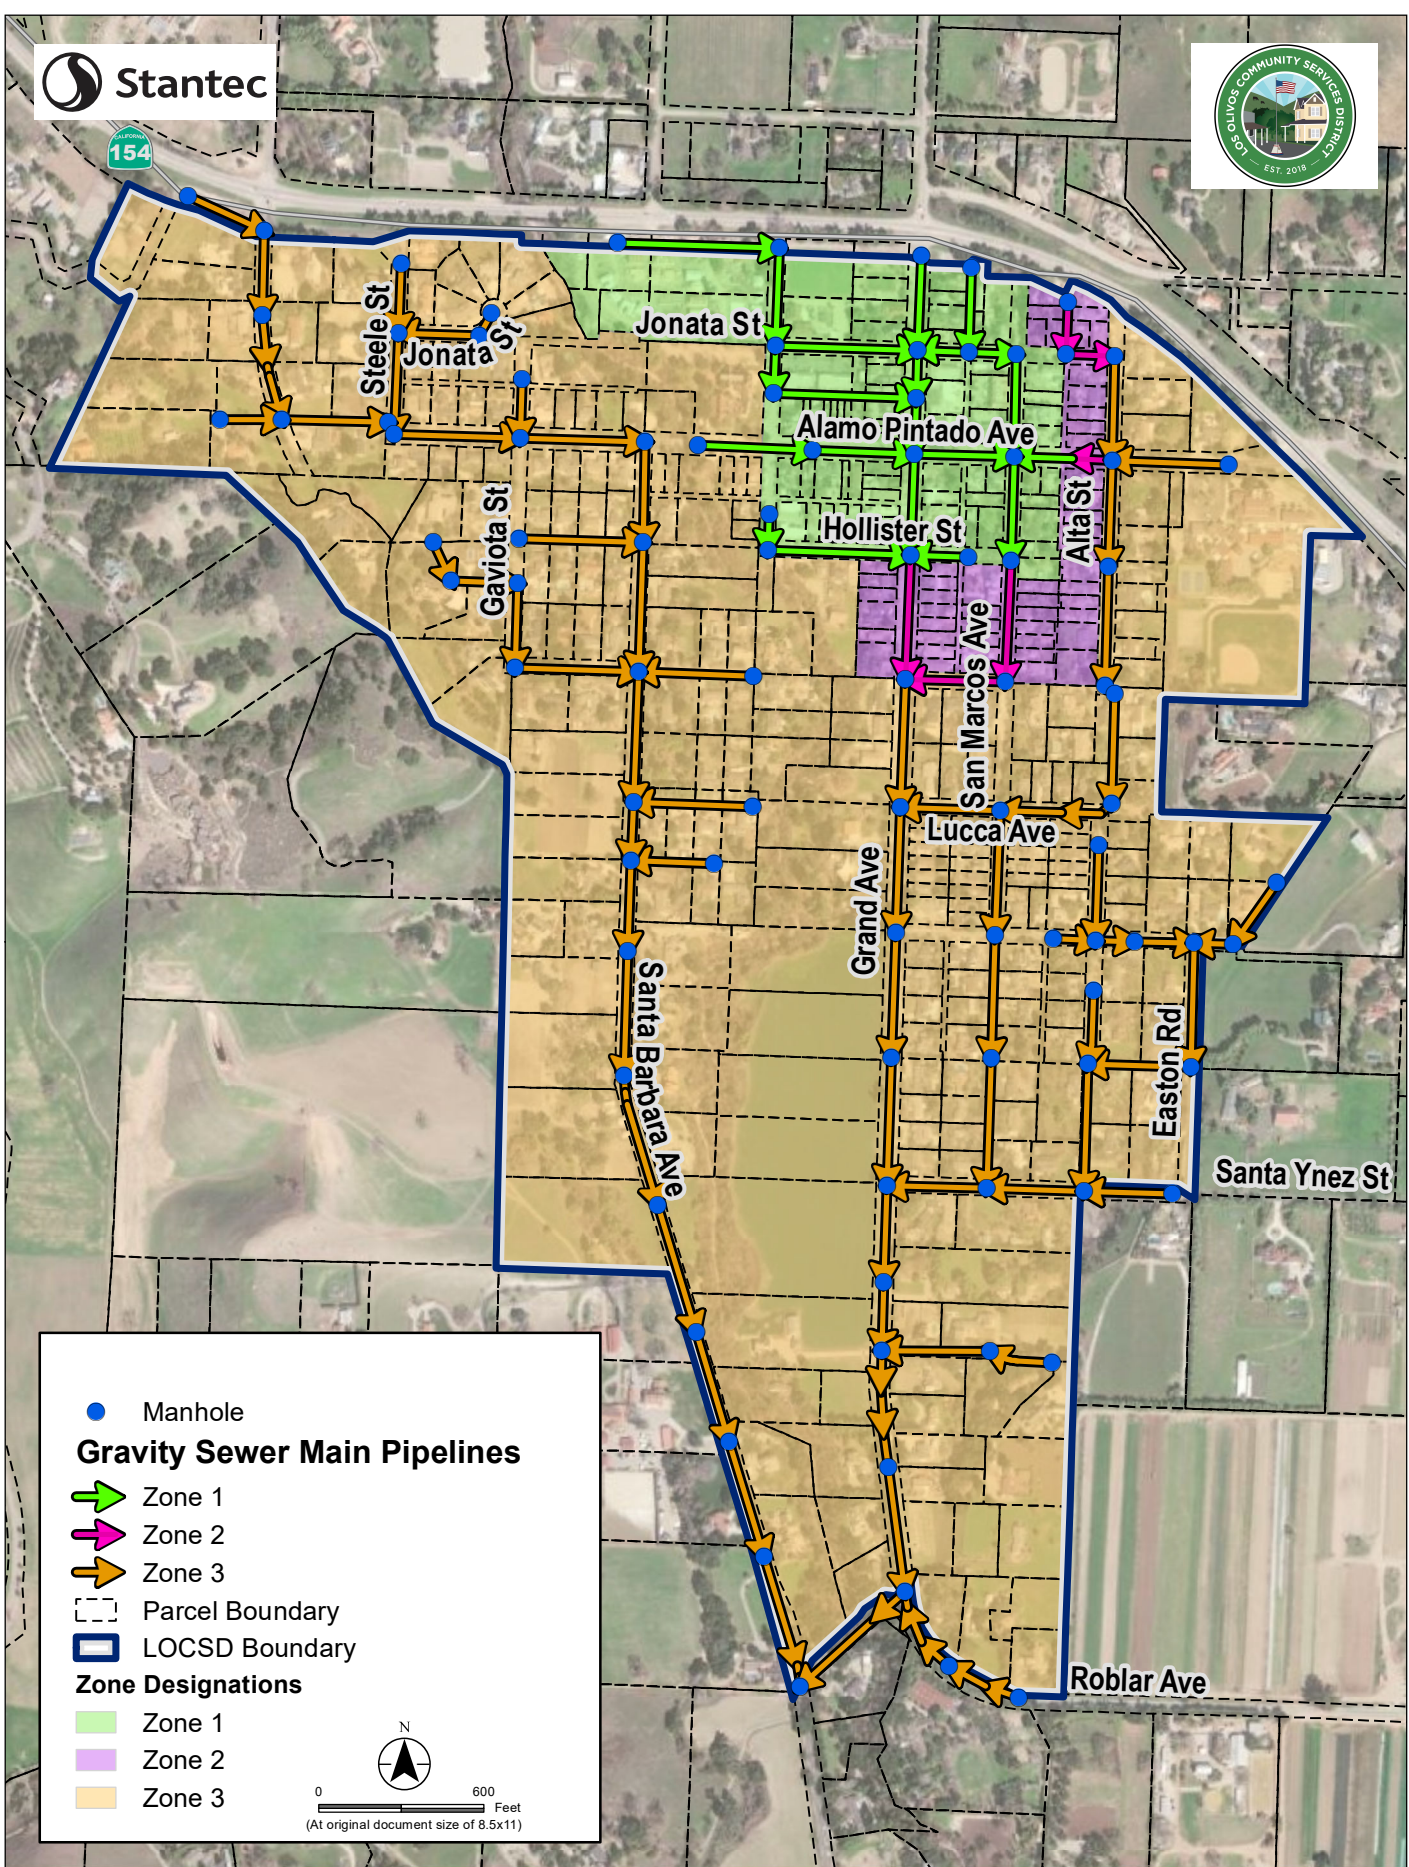

154



- Manhole
- Gravity Sewer Main Pipelines**
- ➔ Zone 1
- ➔ Zone 2
- ➔ Zone 3
- - - Parcel Boundary
- ▭ LOCSD Boundary
- Zone Designations**
- Zone 1
- Zone 2
- Zone 3

0 600 Feet  
(At original document size of 8.5x11)

V:\1640\active\16403\16388\...MXDs\Exhibits\Proposed\_GravitySewerCollectionSystem\_Zones.mxd Revised: 2022-06-27 By: cwhelan

### Proposed Gravity Sewer Collection System